

Methane Sensor Location in West Wing
Electrical Room Area

Gymnasium


Cafeteria

Kitchen Storage Room


Methane Sensor Location in East Wing
Electrical Room/Maintenance Office Area.

Methane System Controller Location
Administration Work Room

NOTE: NOT TO SCALE

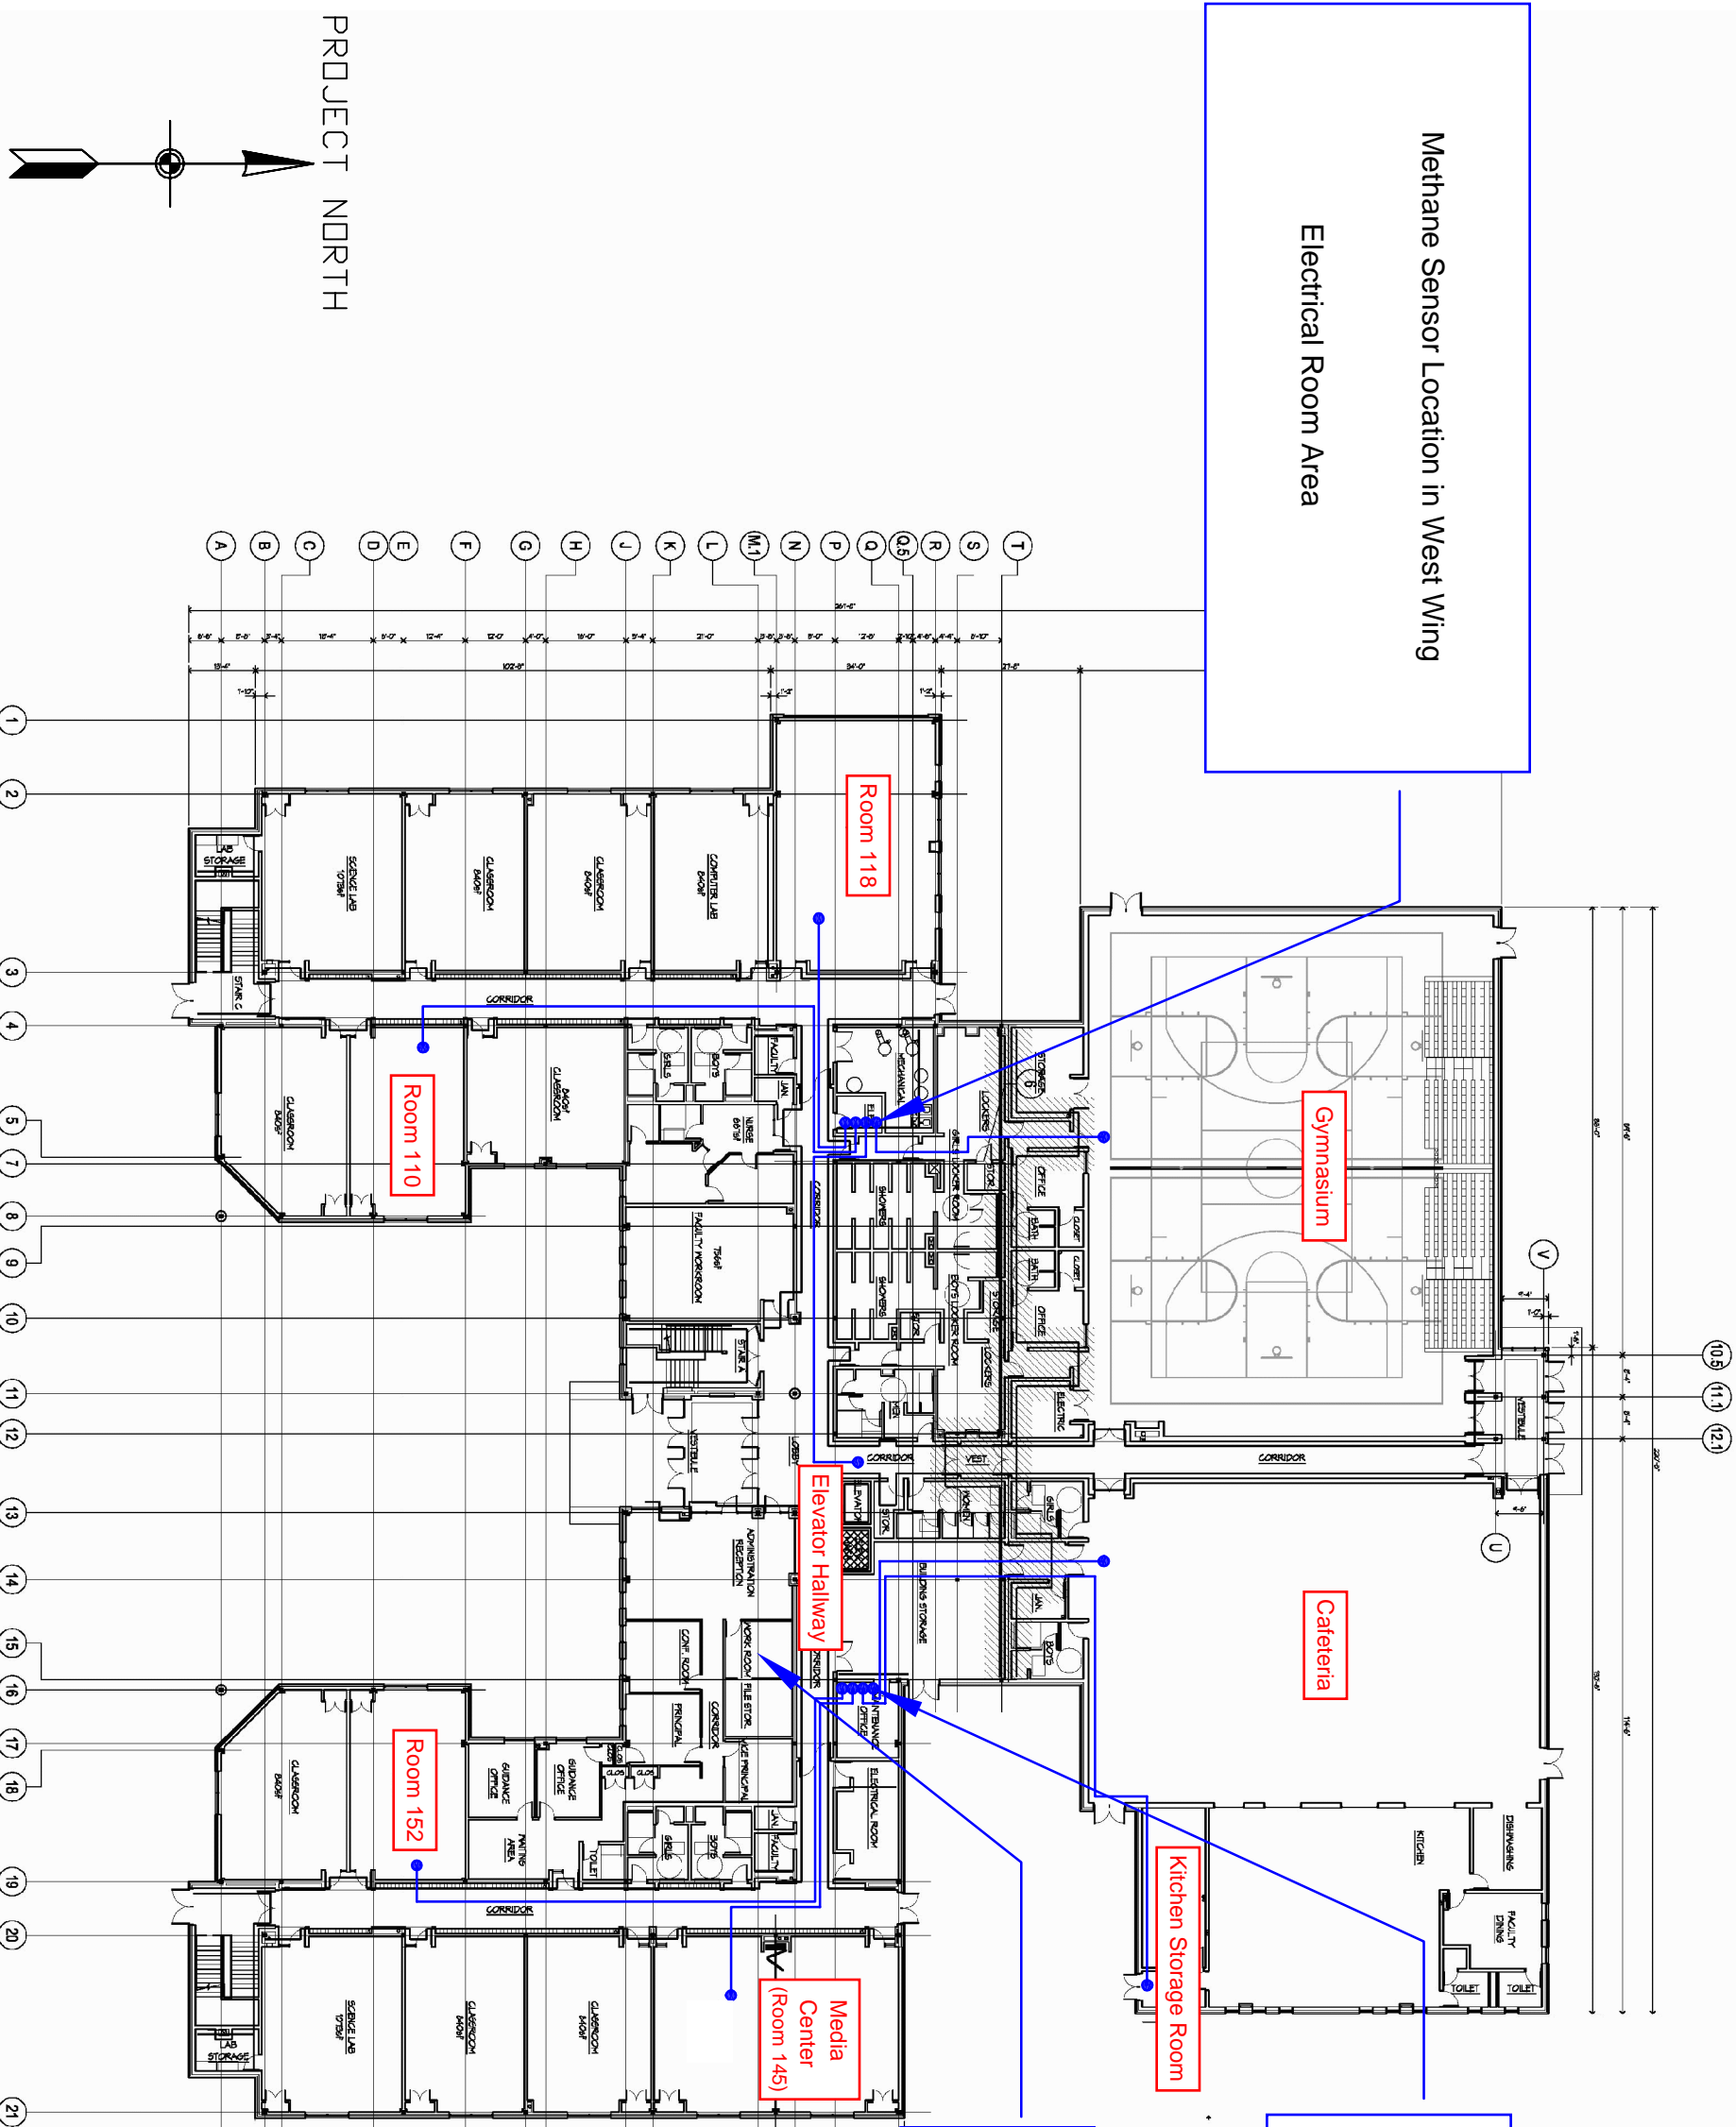

PROJECT NORTH

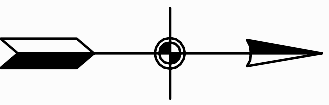

DESIGNED BY PMG	DRAWN BY PMG	DATE 4-3-07	PROJECT NO. 61965.01	FILE NAME Gorham Layout
CHECKED BY PMG	PROJECT MGR. PMG	SCALE NTS	DRAWING NO. -	FIGURE N/A

INDOOR AIR SAMPLING AND METHANE MONITORING
SYSTEM DIAGRAM - GORHAM HIGH SCHOOL
PROVIDENCE, RHODE ISLAND

LETTER ATTACHMENT
FIGURE

