

 PORTION OF I-195 DISTRICT PARCELS TO RECEIVE WATER QUALITY TREATMENT AT THE RATE OF ONE-HALF INCH OF RUNOFF TIMES THE IMPERVIOUS SURFACE AREA ACCORDING TO THE REDEVELOPMENT STANDARD OF THE RHODE ISLAND STORMWATER MANUAL  
 PORTION OF I-195 DISTRICT PARCELS CONNECTED TO NBC COMBINED SEWER SYSTEM, IF DISCONNECTED TO RECEIVE WATER QUALITY TREATMENT AT THE RATE OF ONE INCH OF RUNOFF TIMES THE IMPERVIOUS SURFACE AREA ACCORDING TO THE REDEVELOPMENT STANDARD OF THE RHODE ISLAND STORM WATER MANUAL

No.	DATE	DESCRIPTION	DESIGNER	REVIEWER
1.				


SCALE:  
 HORZ.: 1" = 200'  
 VERT.:  
 DATUM:  
 HORZ.:  
 VERT.:  
 0 100 200  
 GRAPHIC SCALE


**FUSS & O'NEILL**  
 317 IRON HORSE WAY, SUITE 204  
 PROVIDENCE, RI 02908  
 401.861.3070  
 www.fando.com

I-195 REDEVELOPMENT DISTRICT  
 STORMWATER MASTER PLAN  
 PROVIDENCE  
 RHODE ISLAND

PROJ. No.: 20080944.A40  
 DATE: SEPTEMBER 2013  
**FIG. 1.1**


File Path: \\vr1s1y1pa\p2008\0944\A40\Graphics\CAD Exports\Title Block.dwg Layout: FIG. 1.2 Plotted: Tue, September 10, 2013 - 9:04 AM User: jallard  
 PLOTTER: DWG TO PDF PC3 CTB File: FO\_STB  
 LAYER STATE:

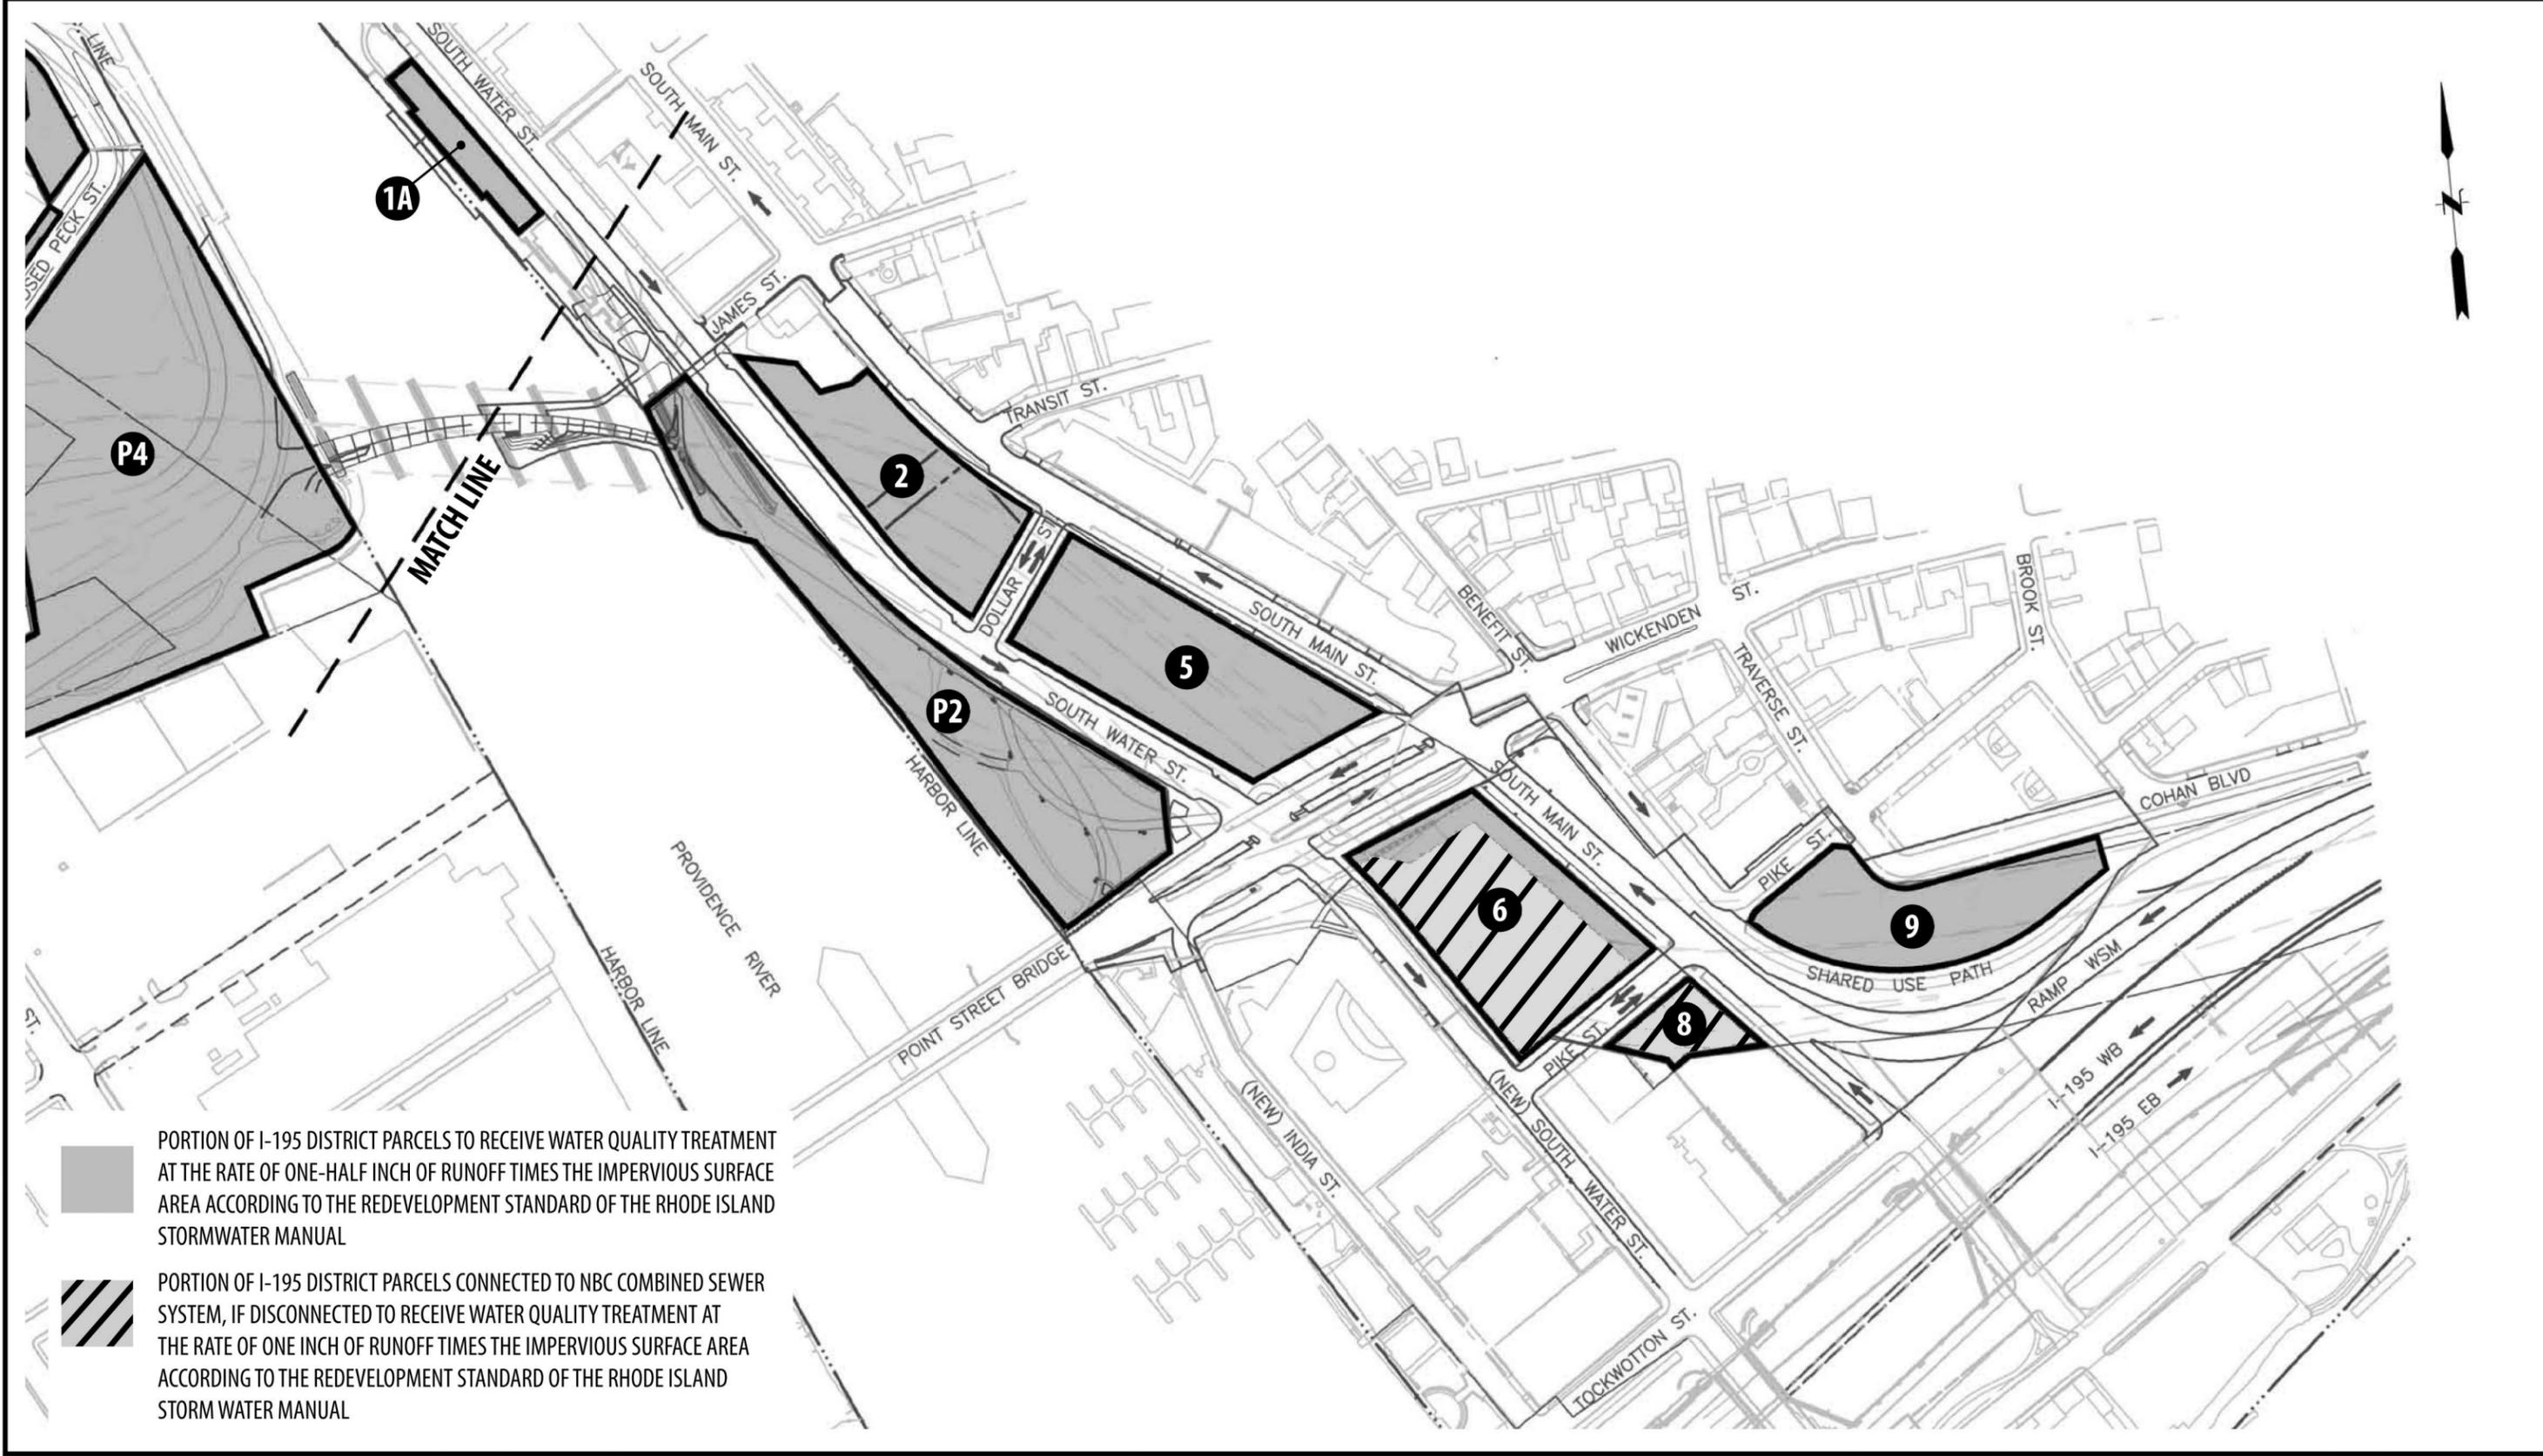

 PORTION OF I-195 DISTRICT PARCELS TO RECEIVE WATER QUALITY TREATMENT AT THE RATE OF ONE-HALF INCH OF RUNOFF TIMES THE IMPERVIOUS SURFACE AREA ACCORDING TO THE REDEVELOPMENT STANDARD OF THE RHODE ISLAND STORMWATER MANUAL

 PORTION OF I-195 DISTRICT PARCELS CONNECTED TO NBC COMBINED SEWER SYSTEM, IF DISCONNECTED TO RECEIVE WATER QUALITY TREATMENT AT THE RATE OF ONE INCH OF RUNOFF TIMES THE IMPERVIOUS SURFACE AREA ACCORDING TO THE REDEVELOPMENT STANDARD OF THE RHODE ISLAND STORMWATER MANUAL

No.	DATE	DESCRIPTION	DESIGNER	REVIEWER
1.				

 SCALE:  
 HORZ.: 1" = 200'  
 VERT.:  
 DATUM:  
 HORZ.:  
 VERT.:  
  
 GRAPHIC SCALE

 **FUSS & O'NEILL**  
 317 IRON HORSE WAY, SUITE 204  
 PROVIDENCE, RI 02908  
 401.861.3070  
 www.fando.com

I-195 REDEVELOPMENT DISTRICT  
 STORMWATER MASTER PLAN  
 PROVIDENCE  
 RHODE ISLAND

PROJ. No.: 20080944\_A40  
 DATE: SEPTEMBER 2013  
**FIG. 1.2**